

BHA, INC.

BATON ROUGE, LOUISIANA

**JACKSON(LA 1208-3) @ HORSESHOE ROUNDABOUT
ELECTRIC DISTRIBUTION RELOCATION**

CITY OF ALEXANDRIA

SCALE :
60.0 ft. Horiz. Scale
10.0 ft. Vert. Scale

DATE :
4/2/2019




DRAWN :
DLM

APPROVED :
WBS

JOB NO.
2019H15A

DRAWING NO. :
SHEET 1 OF 2

REV. :
2

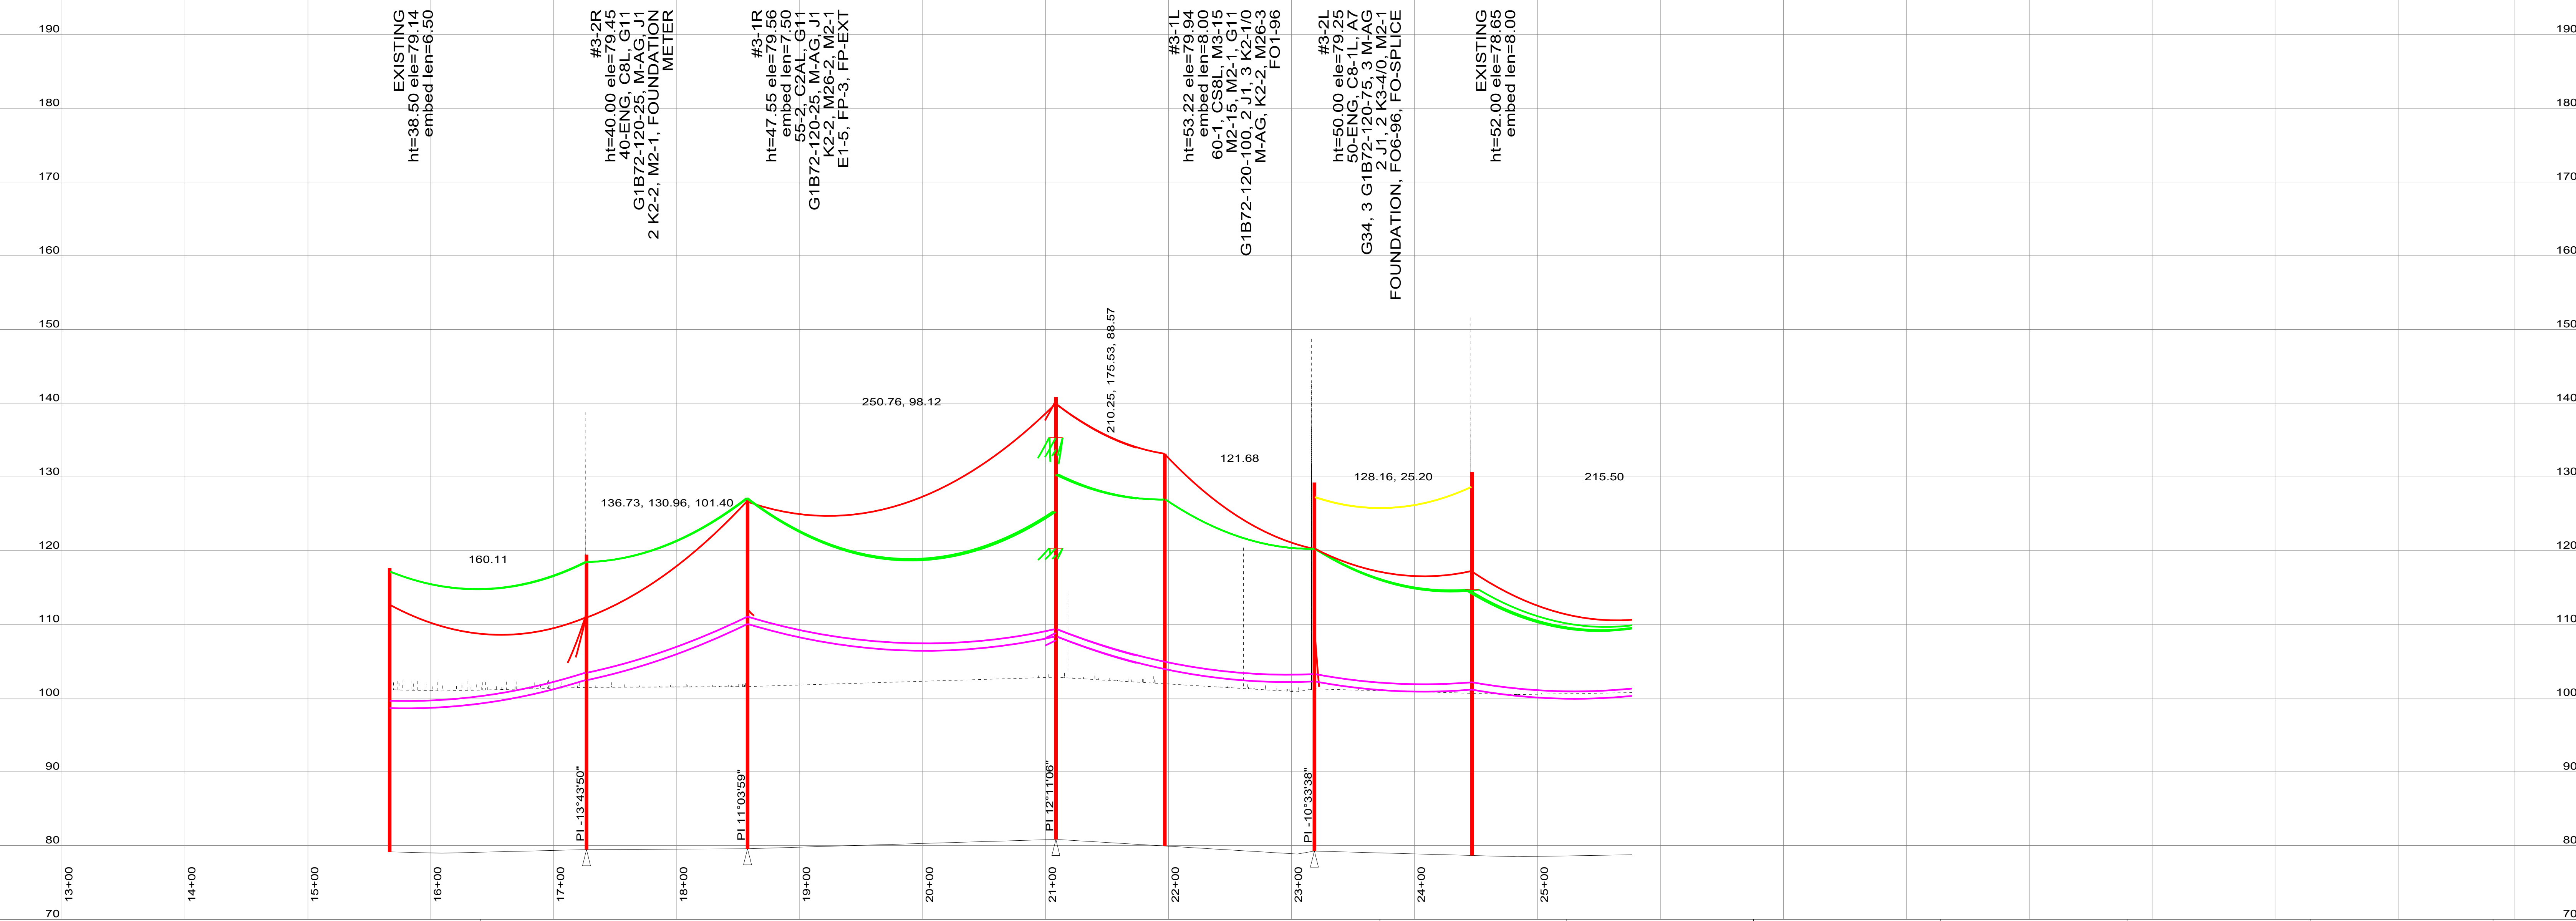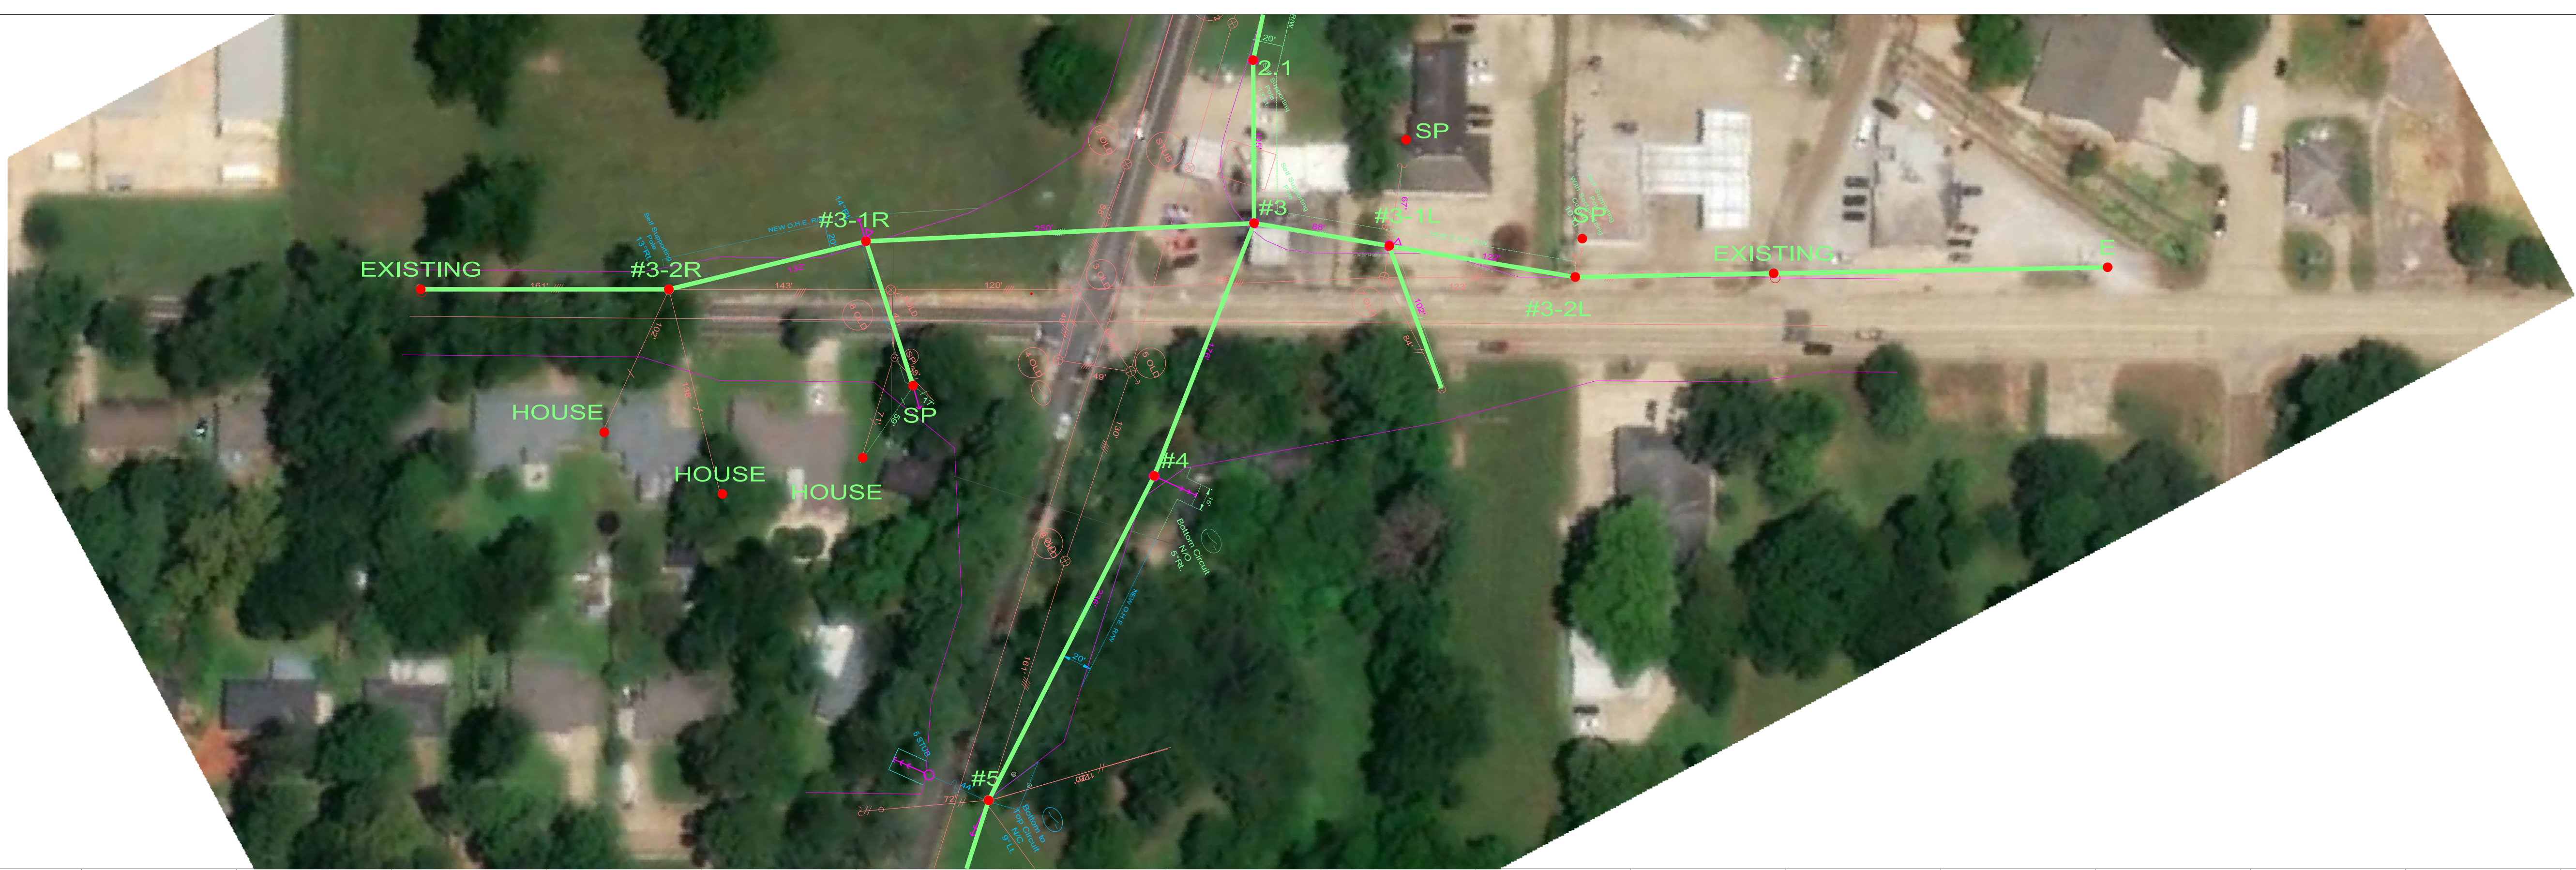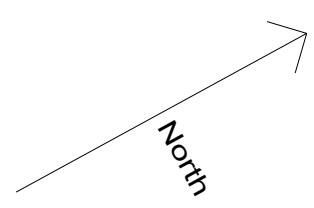

BHA, INC.
BATON ROUGE, LOUISIANA

JACKSON(LA 1208-3) @ HORSESHOE ROUNDABOUT
ELECTRIC DISTRIBUTION RELOCATION
CITY OF ALEXANDRIA

SCALE :
60.0 ft. Horiz. Scale
10.0 ft. Vert. Scale

DATE :
4/2/2019

DRAWN :
DLM

APPROVED :
WBS

JOB NO.
2019H15A

DRAWING NO. :
SHEET 2 OF 2

REV. :
2